

THE UPTOWN

FEB . 01 . 2008



THIRD FLOOR PLAN


SCALE: 1" = 30'-0"

SHEET NUMBER: SD03


CARREAU DESIGN

AXIS

 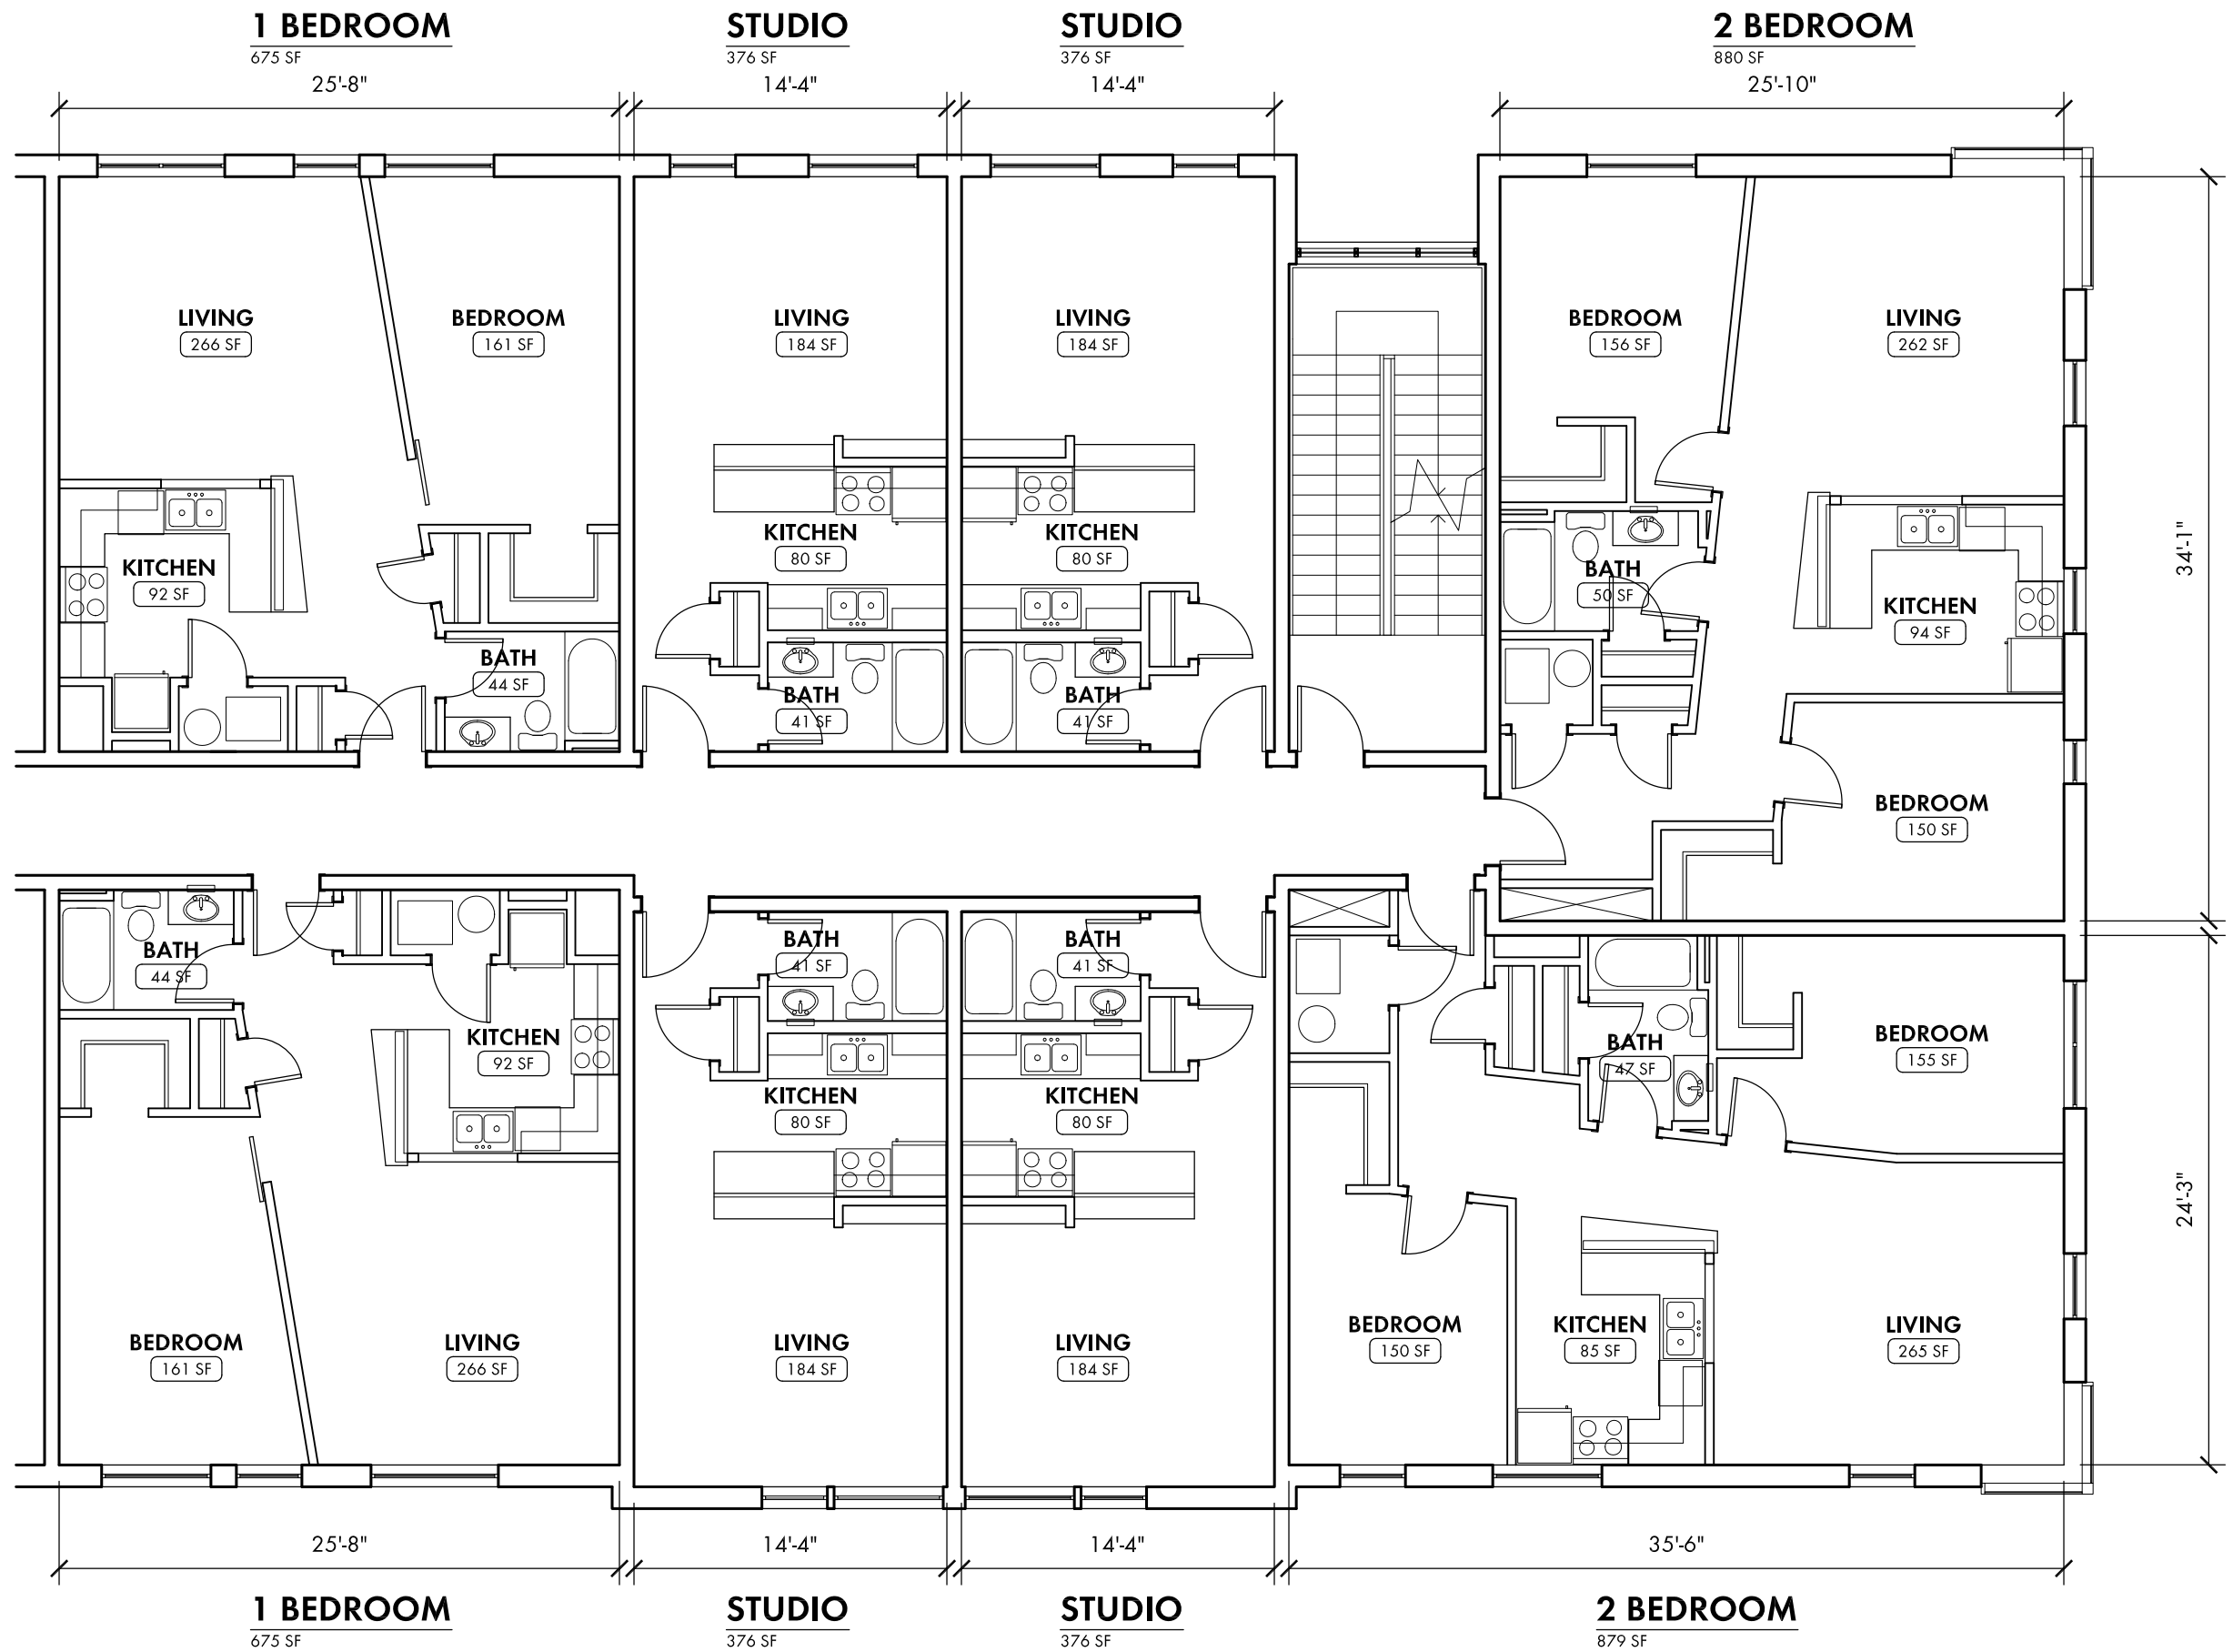

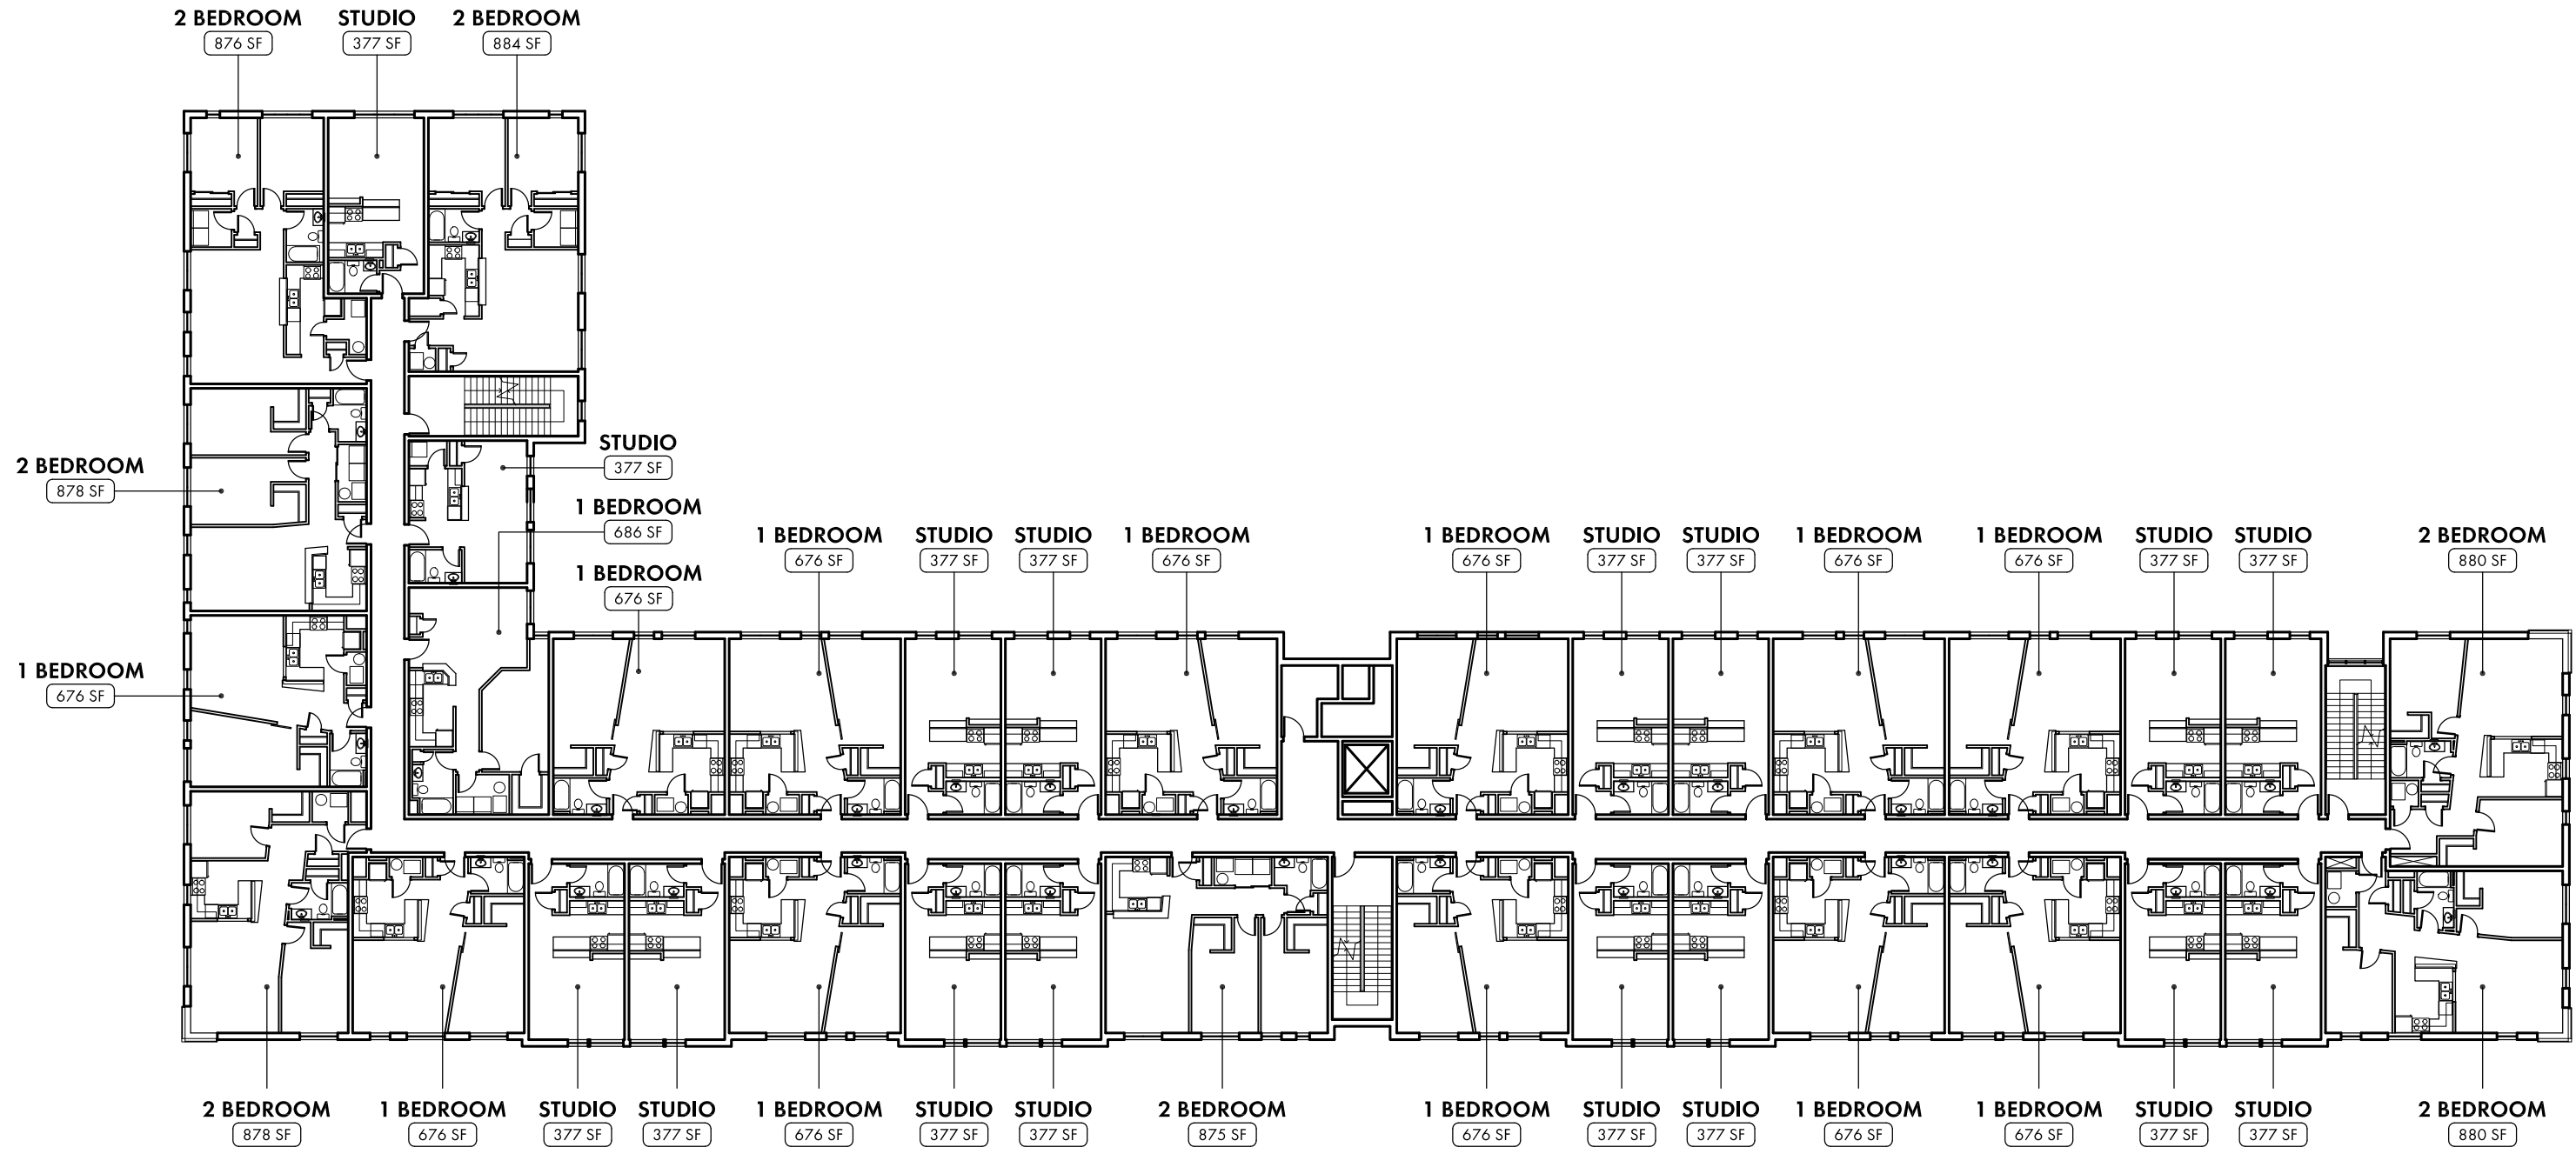


THE UPTOWN

 

SECOND FLOOR PLAN

CARREAU DESIGN

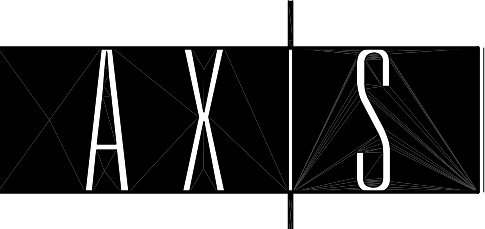

FEB . 01 . 2008

SCALE: Not to Scale

SHEET NUMBER: SD09